


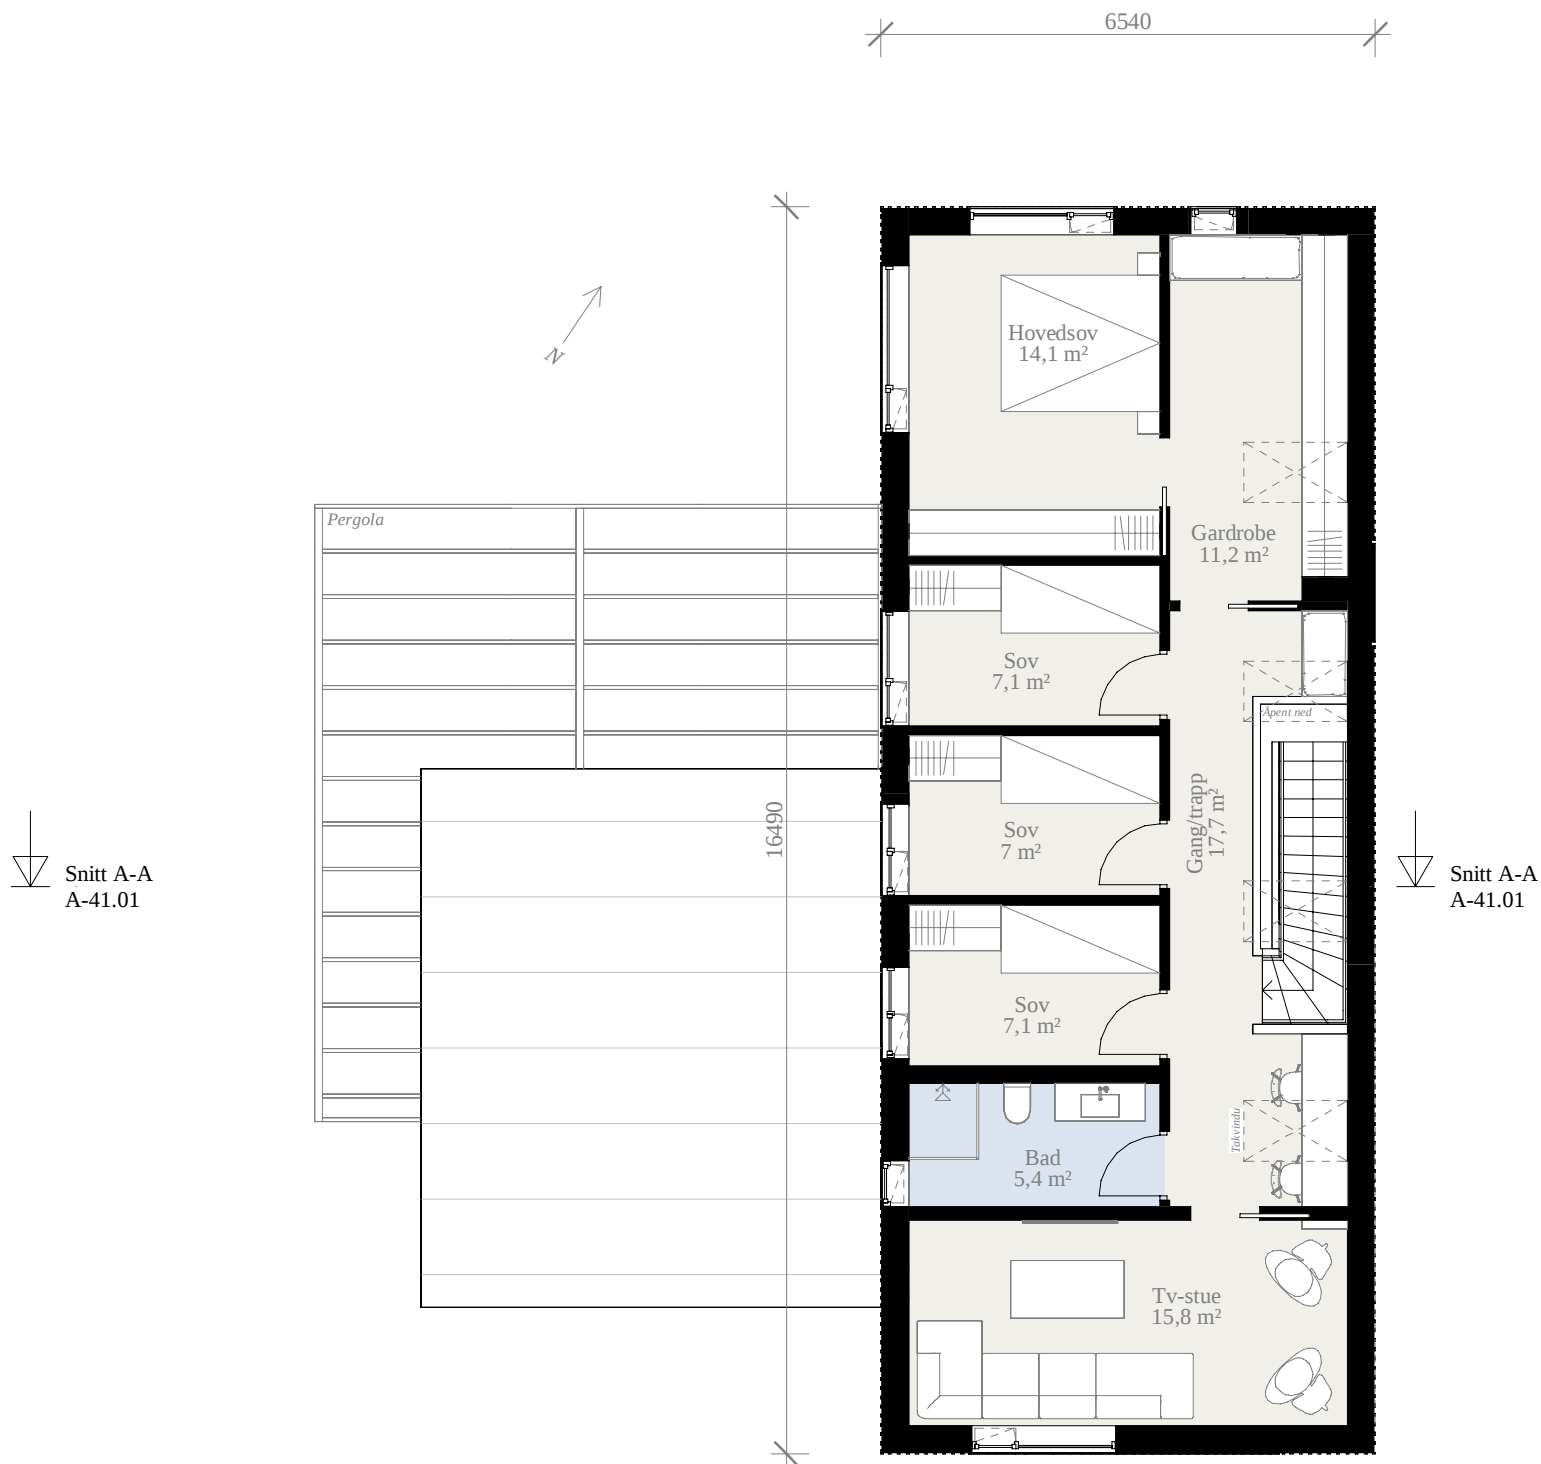

Sommerro - Enebolig - Boh Eiendom AS
 Sofiero 15
 Gnr. Bnr.: 69/37

Rammesøknad
 A-20.02 - Plan 2. etg / A4 / 1 : 100
 18.11.2024